


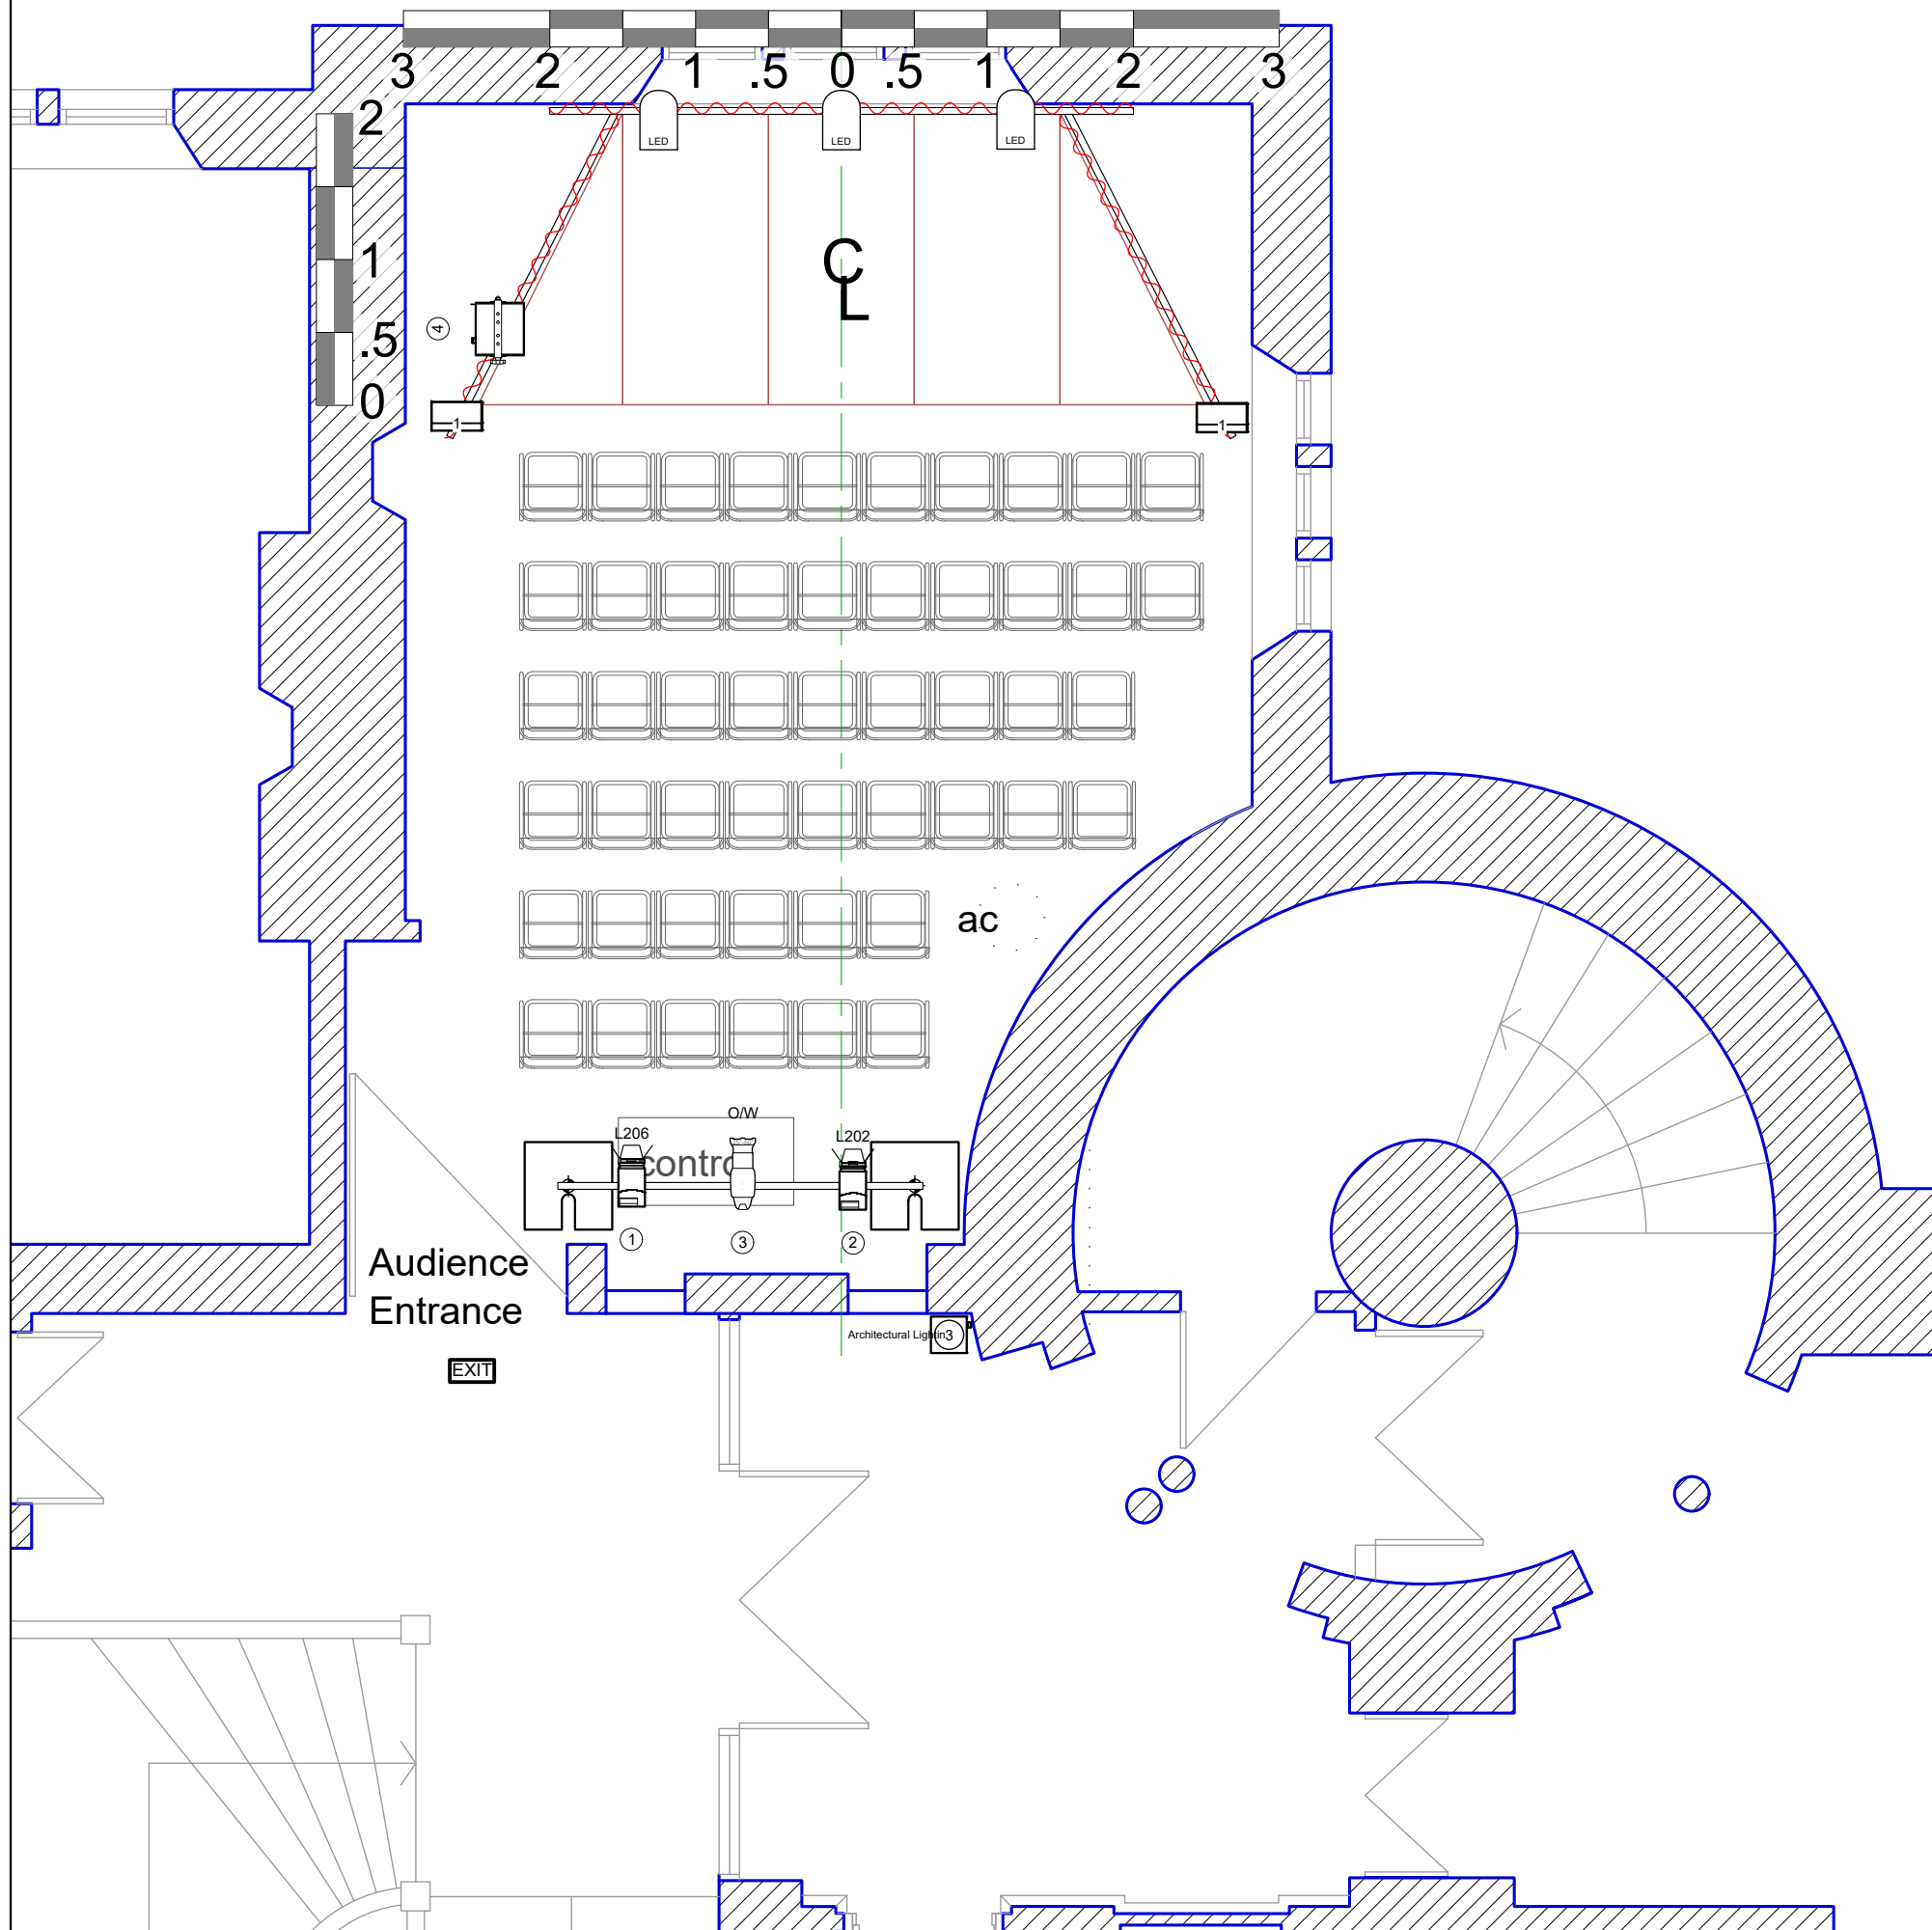

50 Seats in Venue

Legend			
	ETC S4-Jr Zoom 25°-50°		BB4 LED Washlight
	Minuette Fresnel		Barn Door
	Strand Coda 500/1		D&B Audio E3

WEE ROOM	
VENUE PLAN	
1:50 AT A3	MR
28/12/2019	TEVIOT ROW HOUSE